


Nord-West Ansicht

±0.00 = 434.60 M.ü.M. (OK FERTIG BODEN EG)

0 1 2 4 6m Mst. 1:100

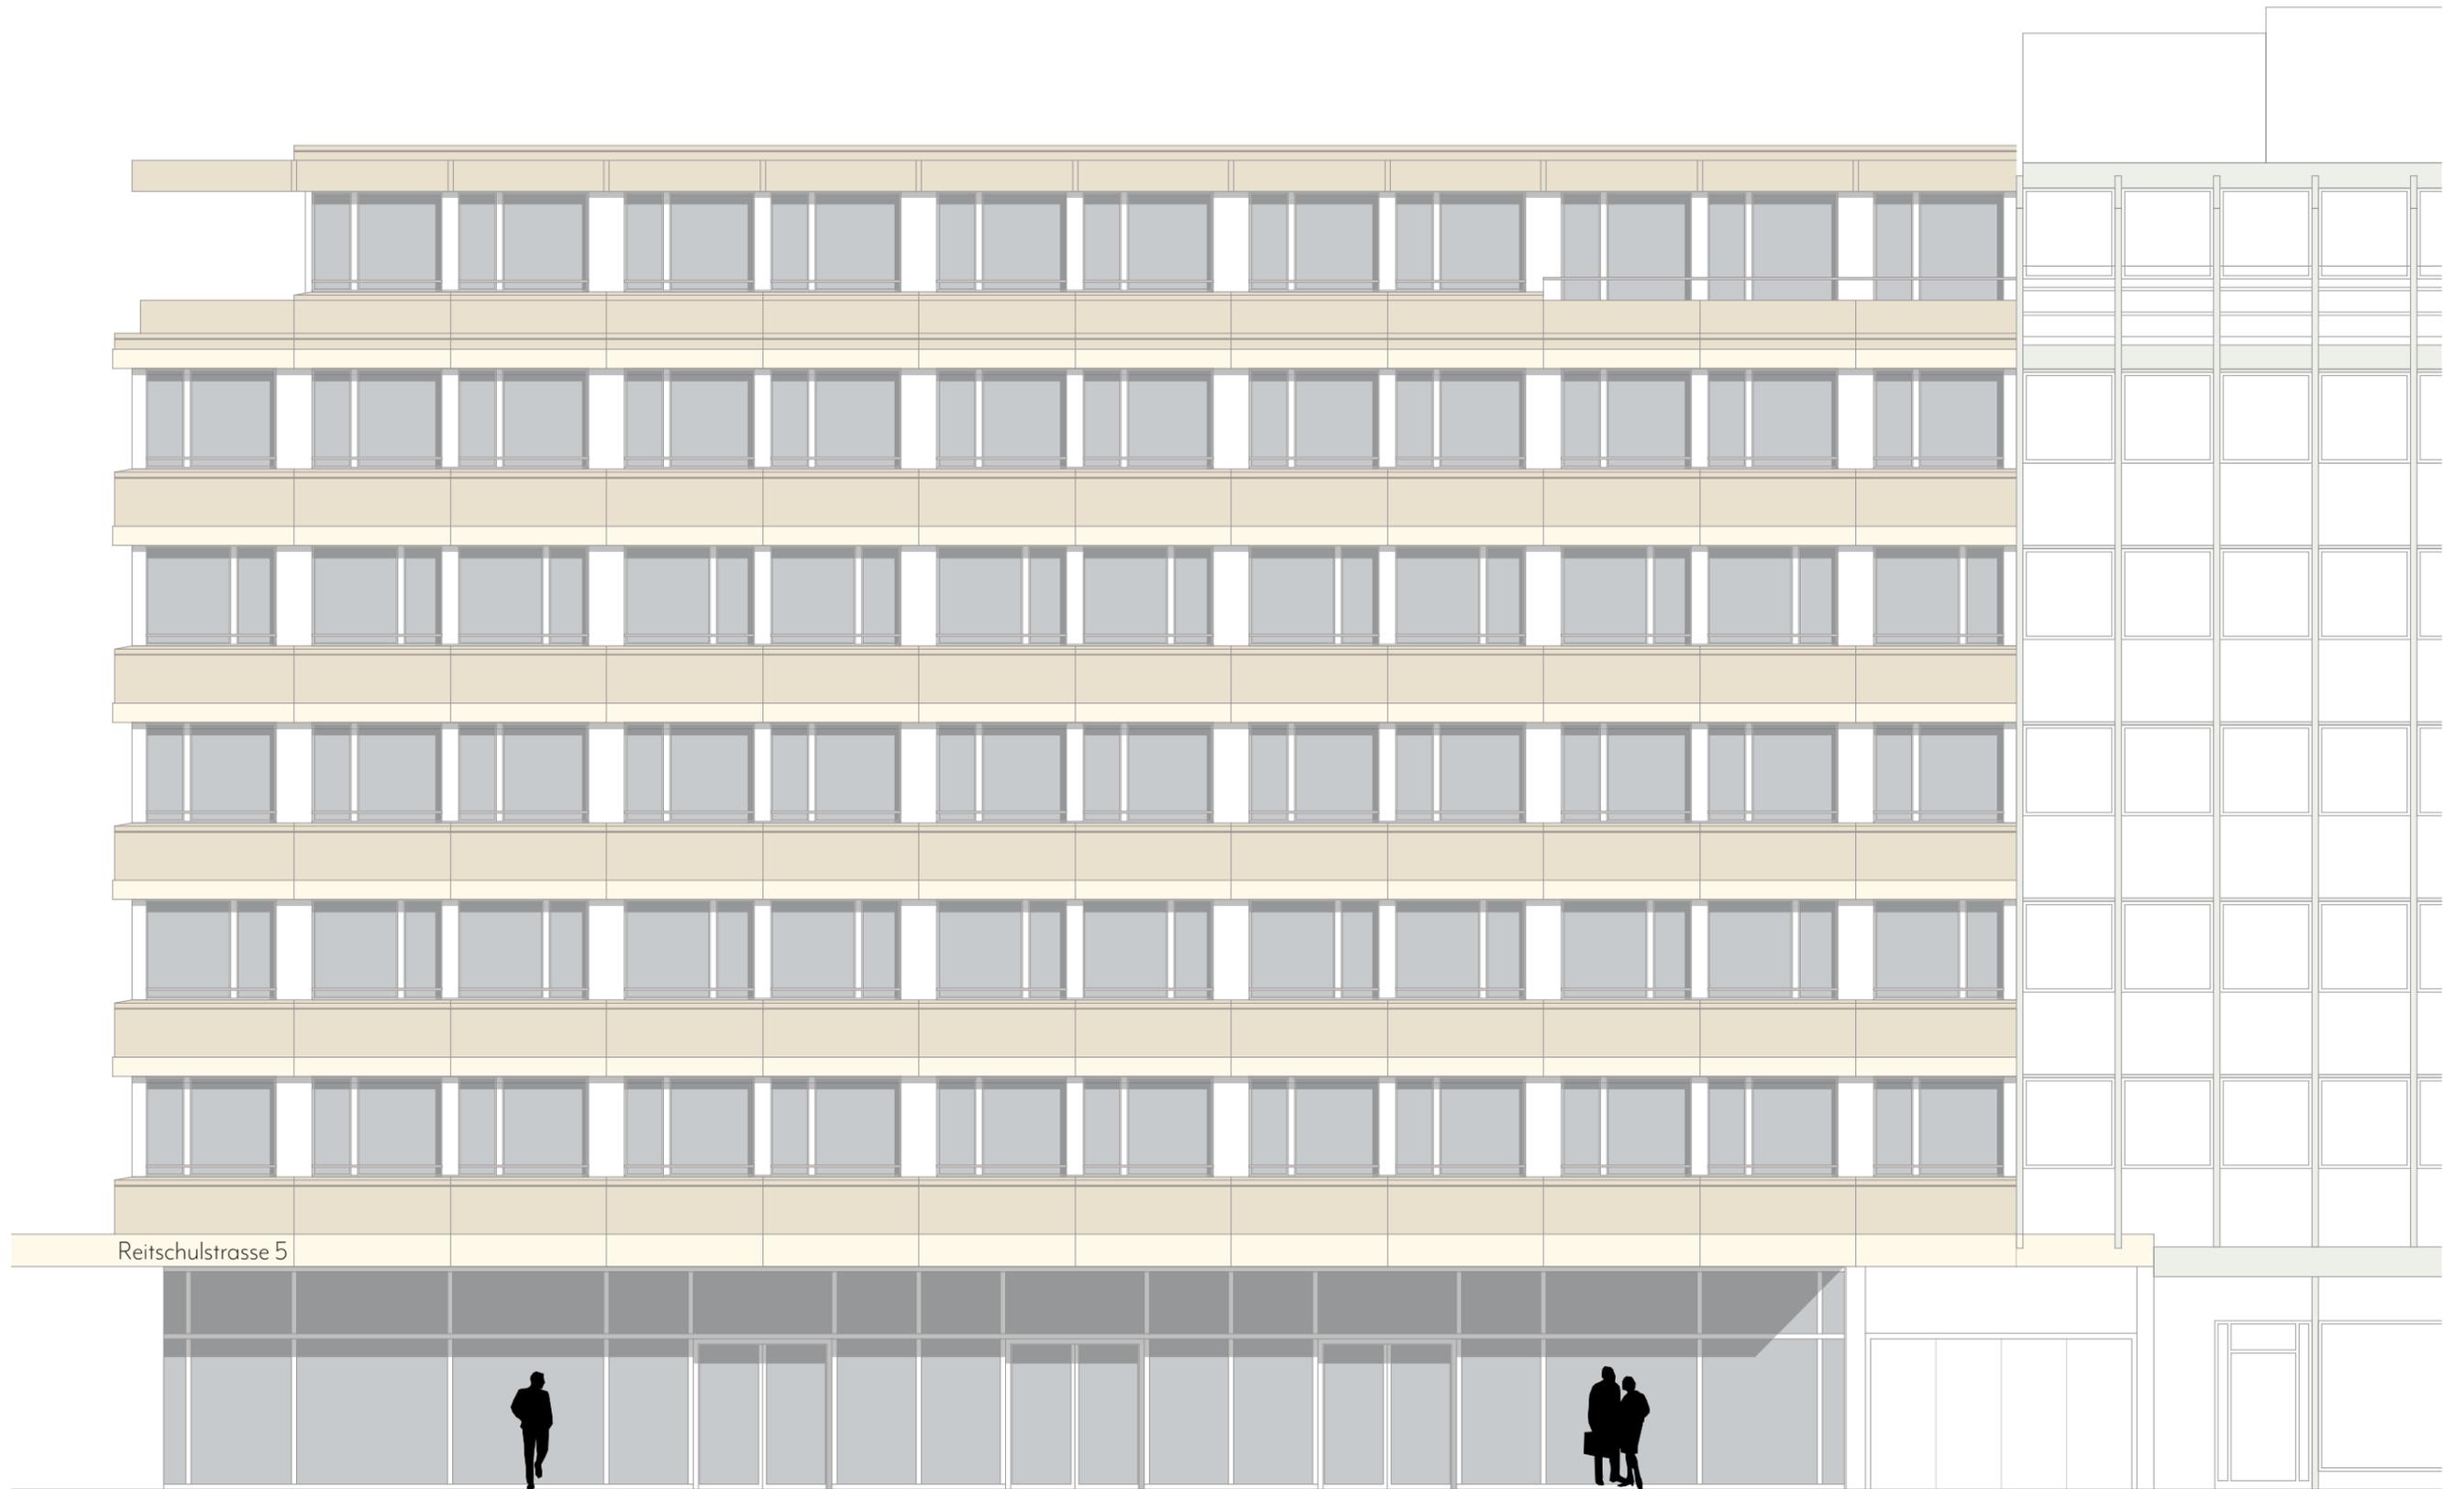

Reitschulstrasse 5

Süd-West Ansicht

±0.00 = 434.60 M.ü.M. (OK FERTIG BODEN EG)

0 1 2 4 6m Mst. 1:100