

Situationsplan
Masstab 1:200



13

2053



75

116

172

114

34

229

120

2

19

715

22

124

4

23


24


25


47

Zelglistrasse

2057

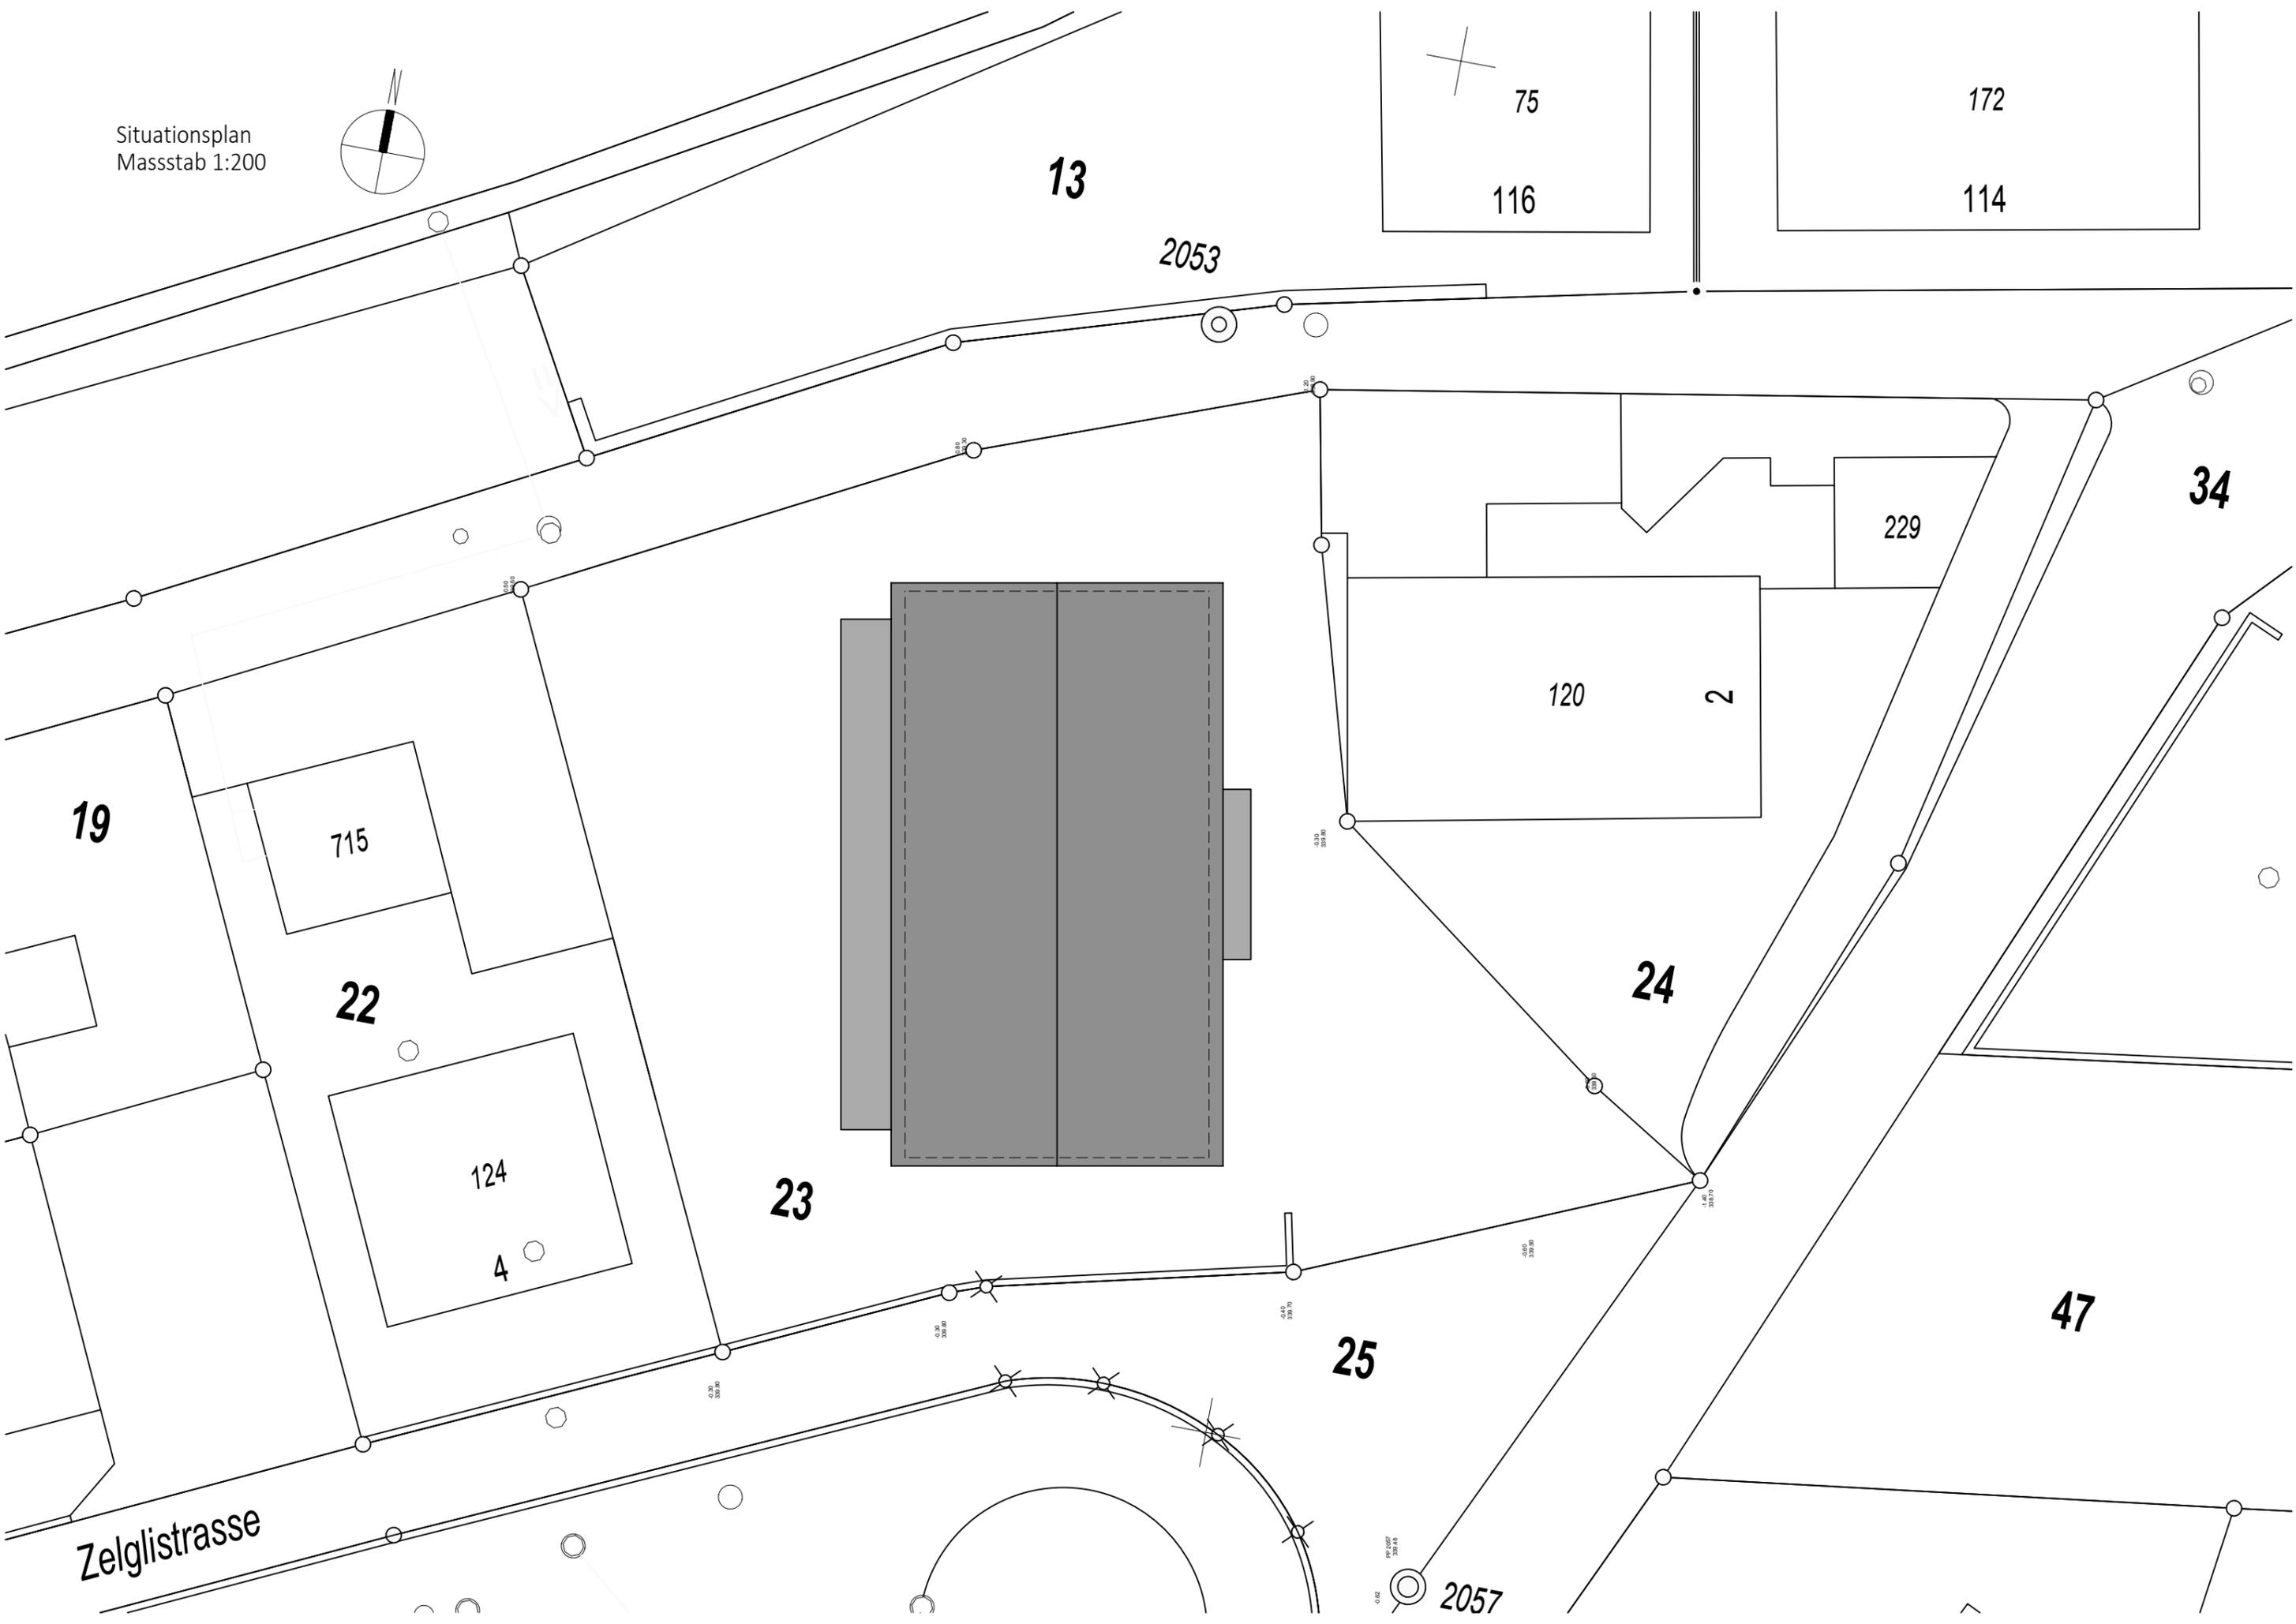

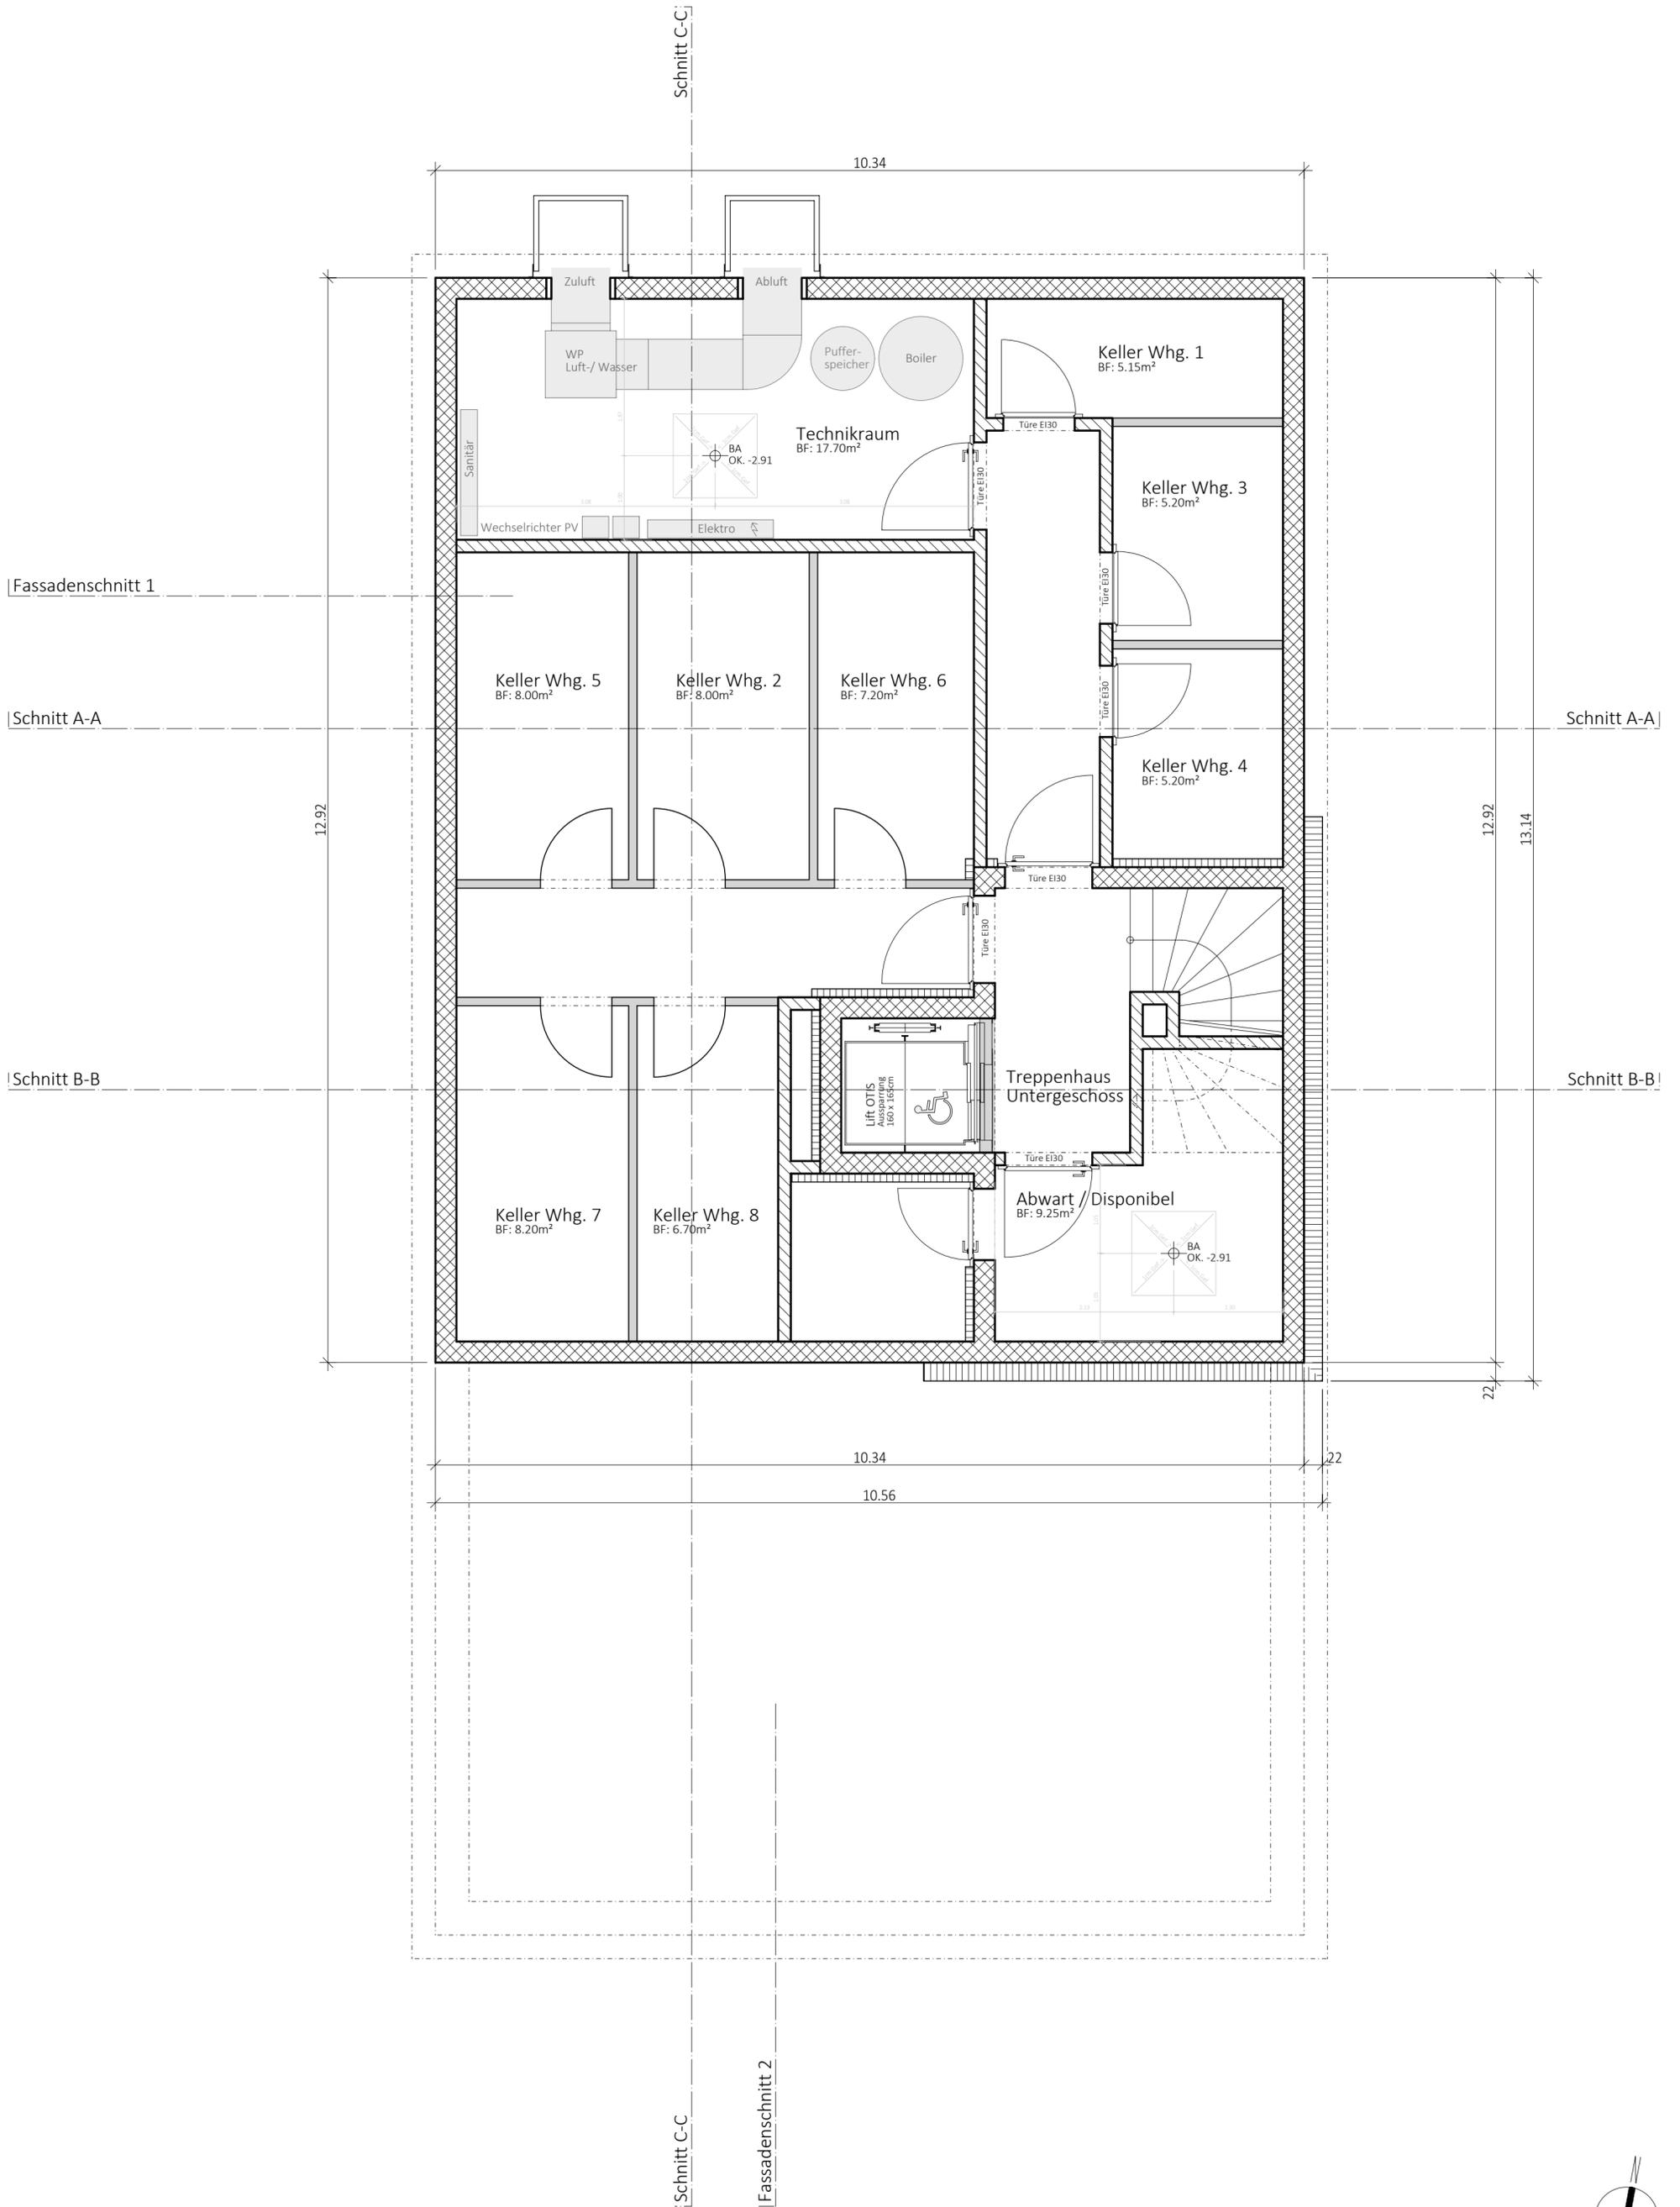

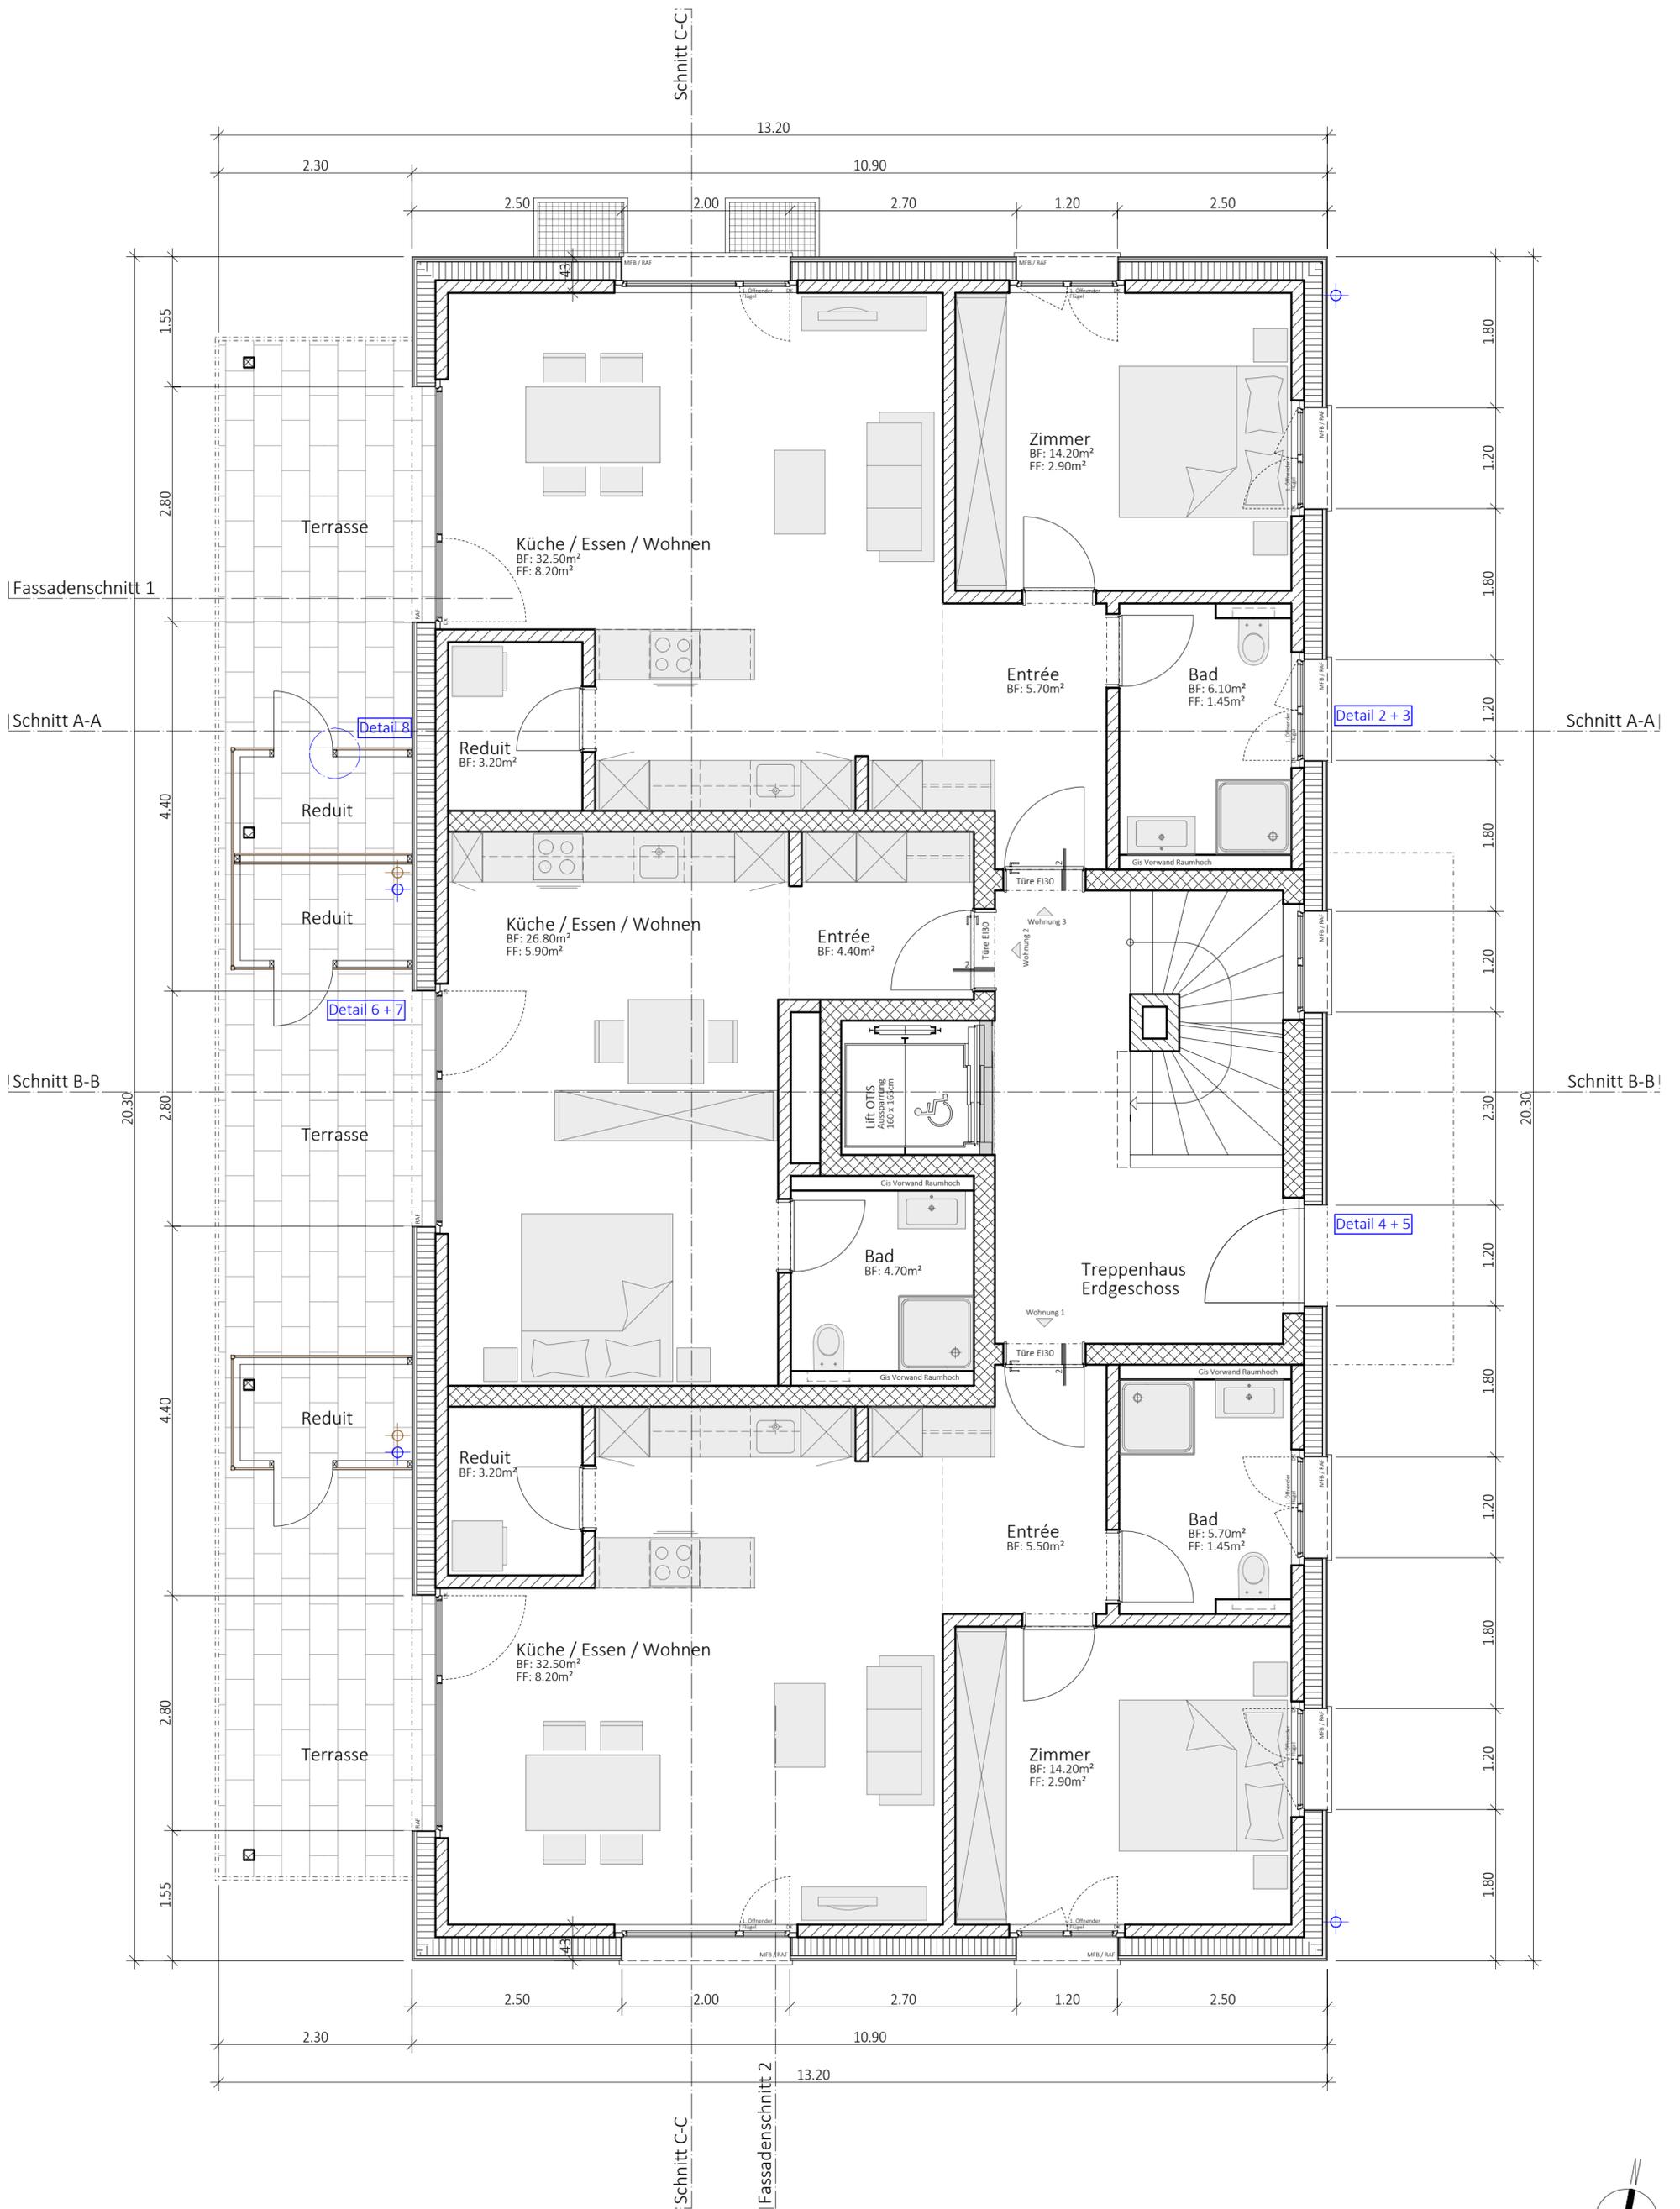

Umgebung
Massstab 1:200



13

2053

75

116

172

114

34

229

120

2

19

715

22

124

4

24

47

Zelglistrasse

25

2057

